

KING STREET

ALL DIMENSIONS IN MM

100 MM

90

80



70

60

50

ORIGINAL PAGE SIZE = A3

Monday, May 19, 2003

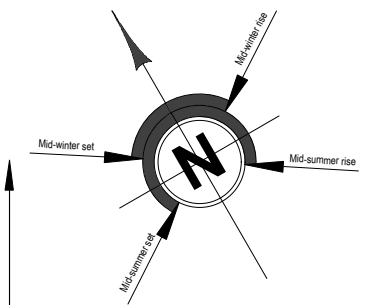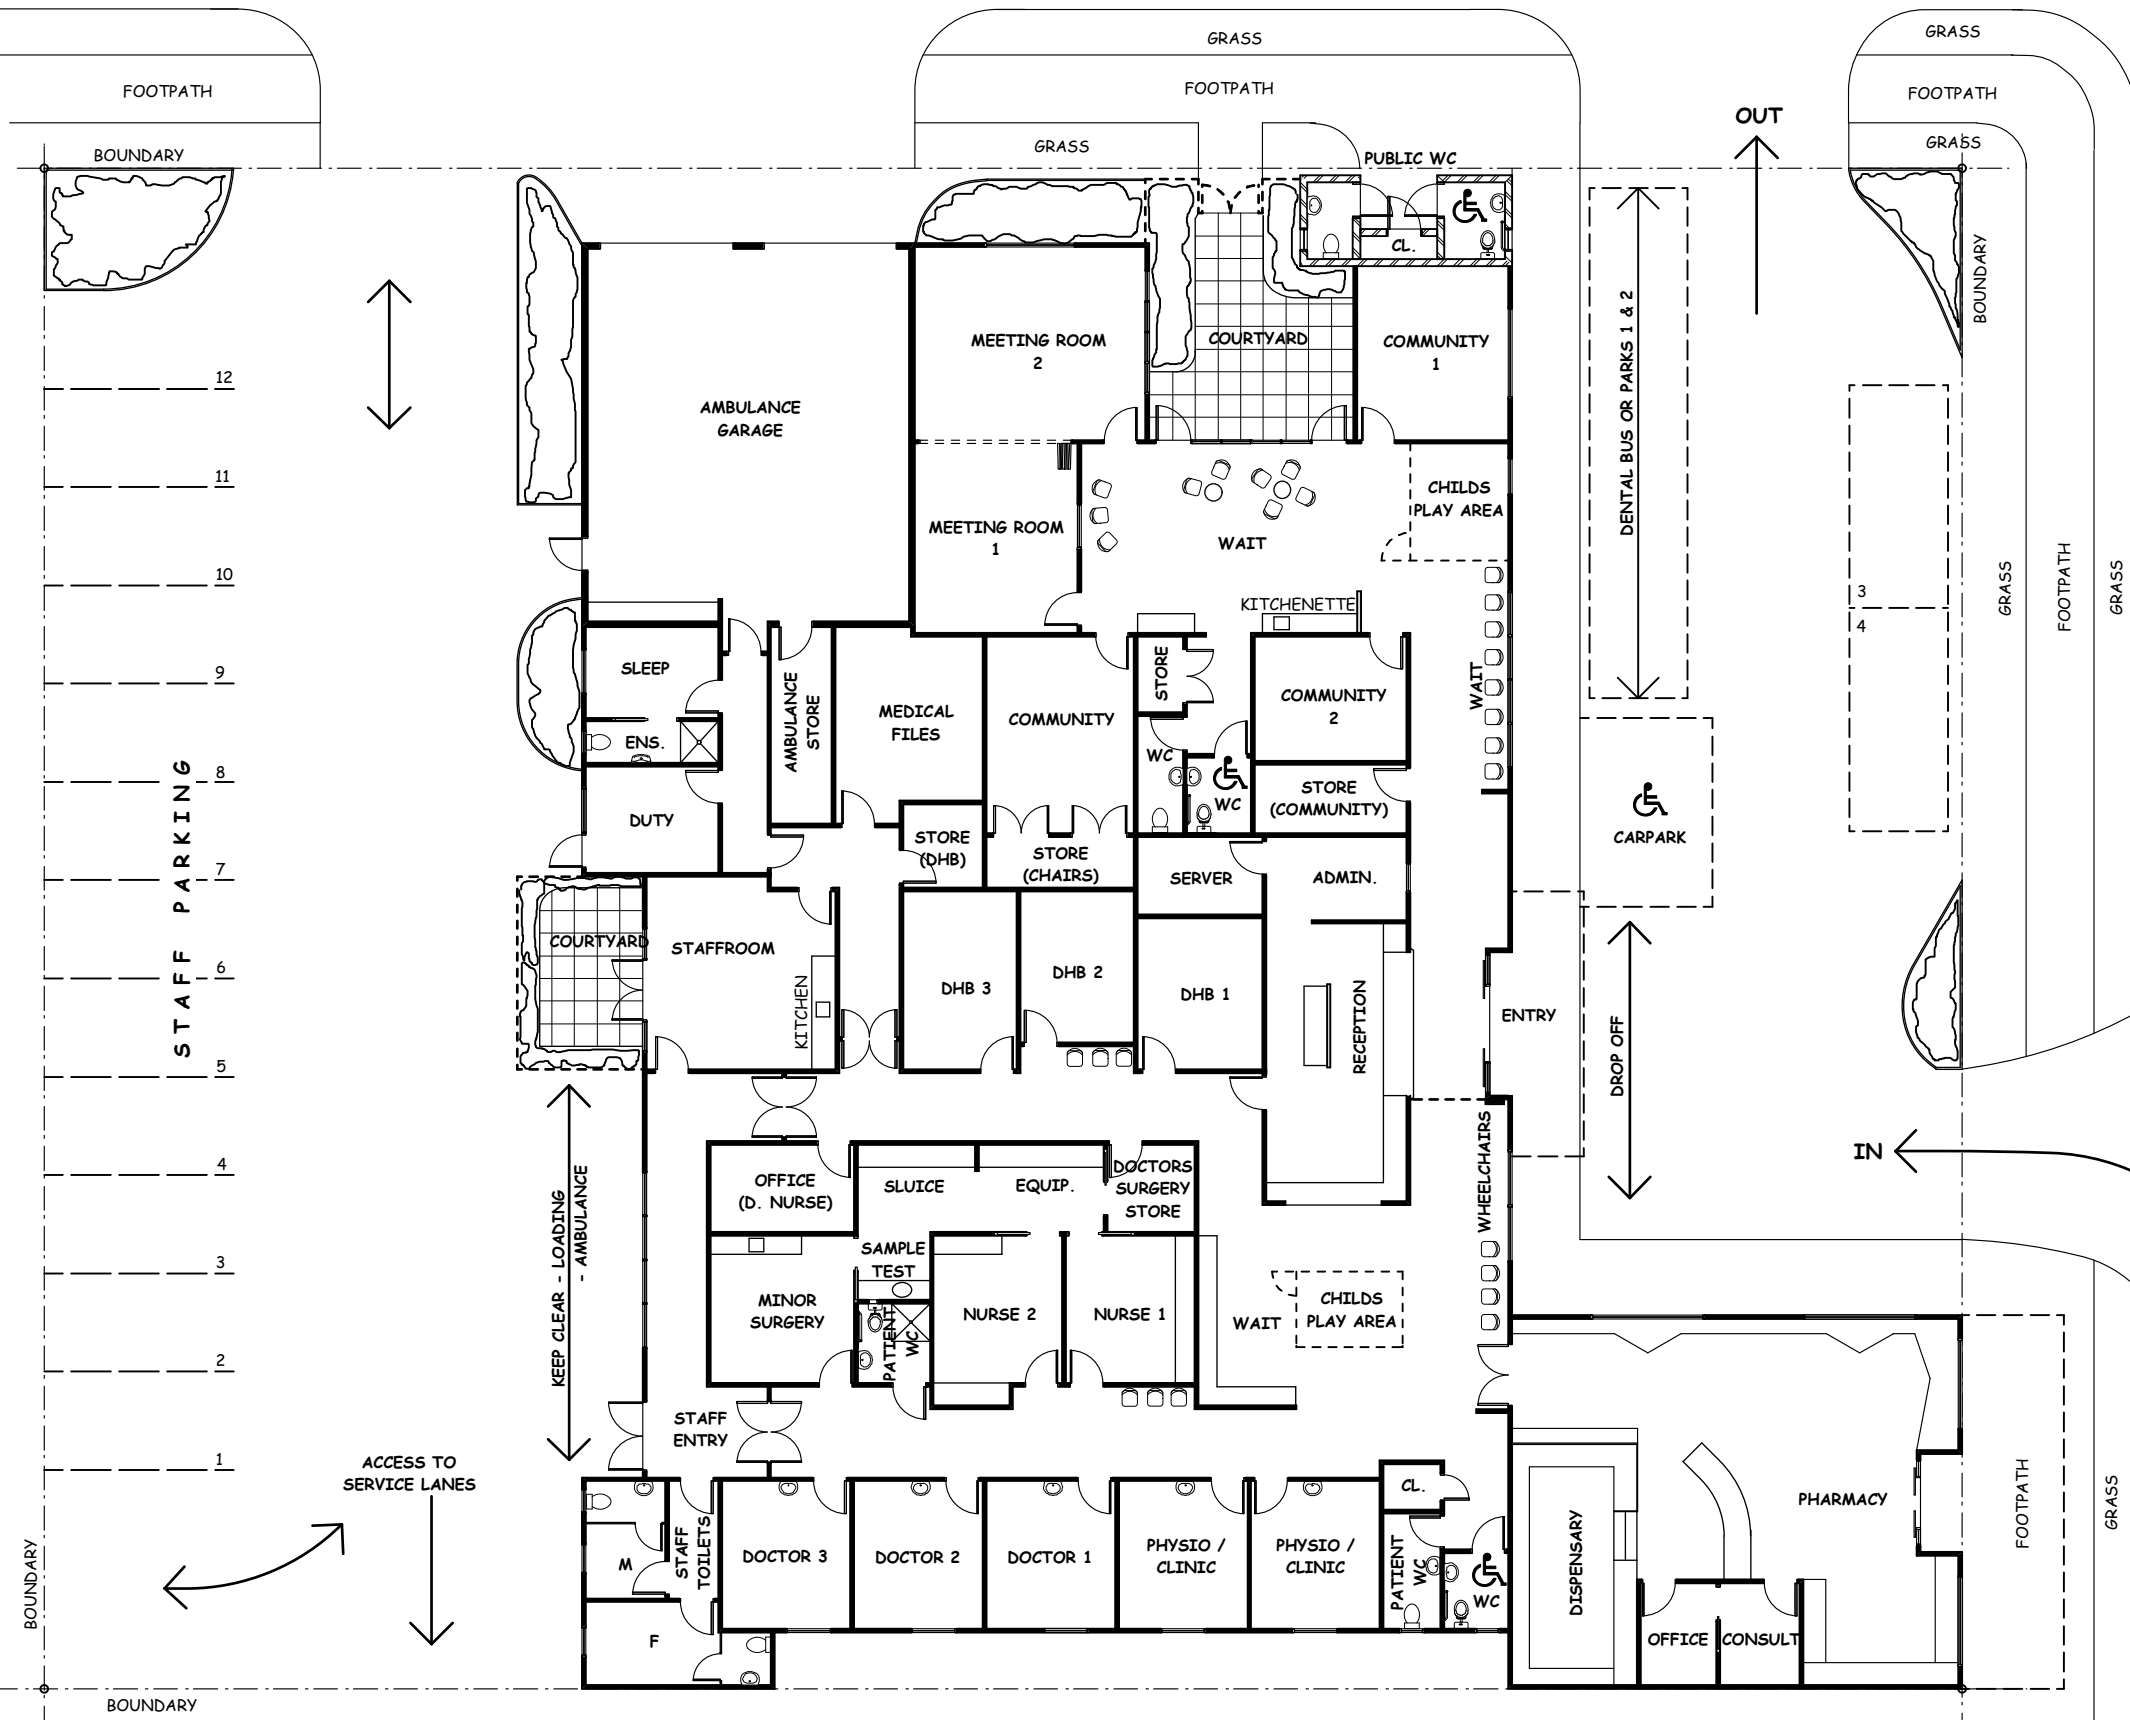

STAFF PARKING

ON STREET PARKING

NAPIER STREET

ON STREET PARKING

**Jenny Goddard**  
ARCHITECT

17 FRANK WILSON TCE  
NEW PLYMOUTH  
P/F 06 757 2620

**COASTAL CARE COMMUNITY HEALTH FACILITY**

CNR NAPIER & KING STREETS  
OPUNAKE

**PROPOSED PLAN**

DESIGNED JSLG	DRAWN RM	DATE MAY '03	SCALES 1:200
------------------	-------------	-----------------	-----------------

DRAWING  
XXXX  
SHEET REV.

PRELIMINARY ISSUE

THIS DRAWING IS COPYRIGHT TO JENNY GODDARD DESIGN LIMITED © - DO NOT SCALE OFF THIS DRAWING